





**HOSEKRA**  
STREHE

Detajl kapi dvokapne prezračevane strehe  
s kritino HOSEKRA T4, HOSEKRA Valmetal,  
HOSEKRA Trapezi, HOSEKRA Paneli

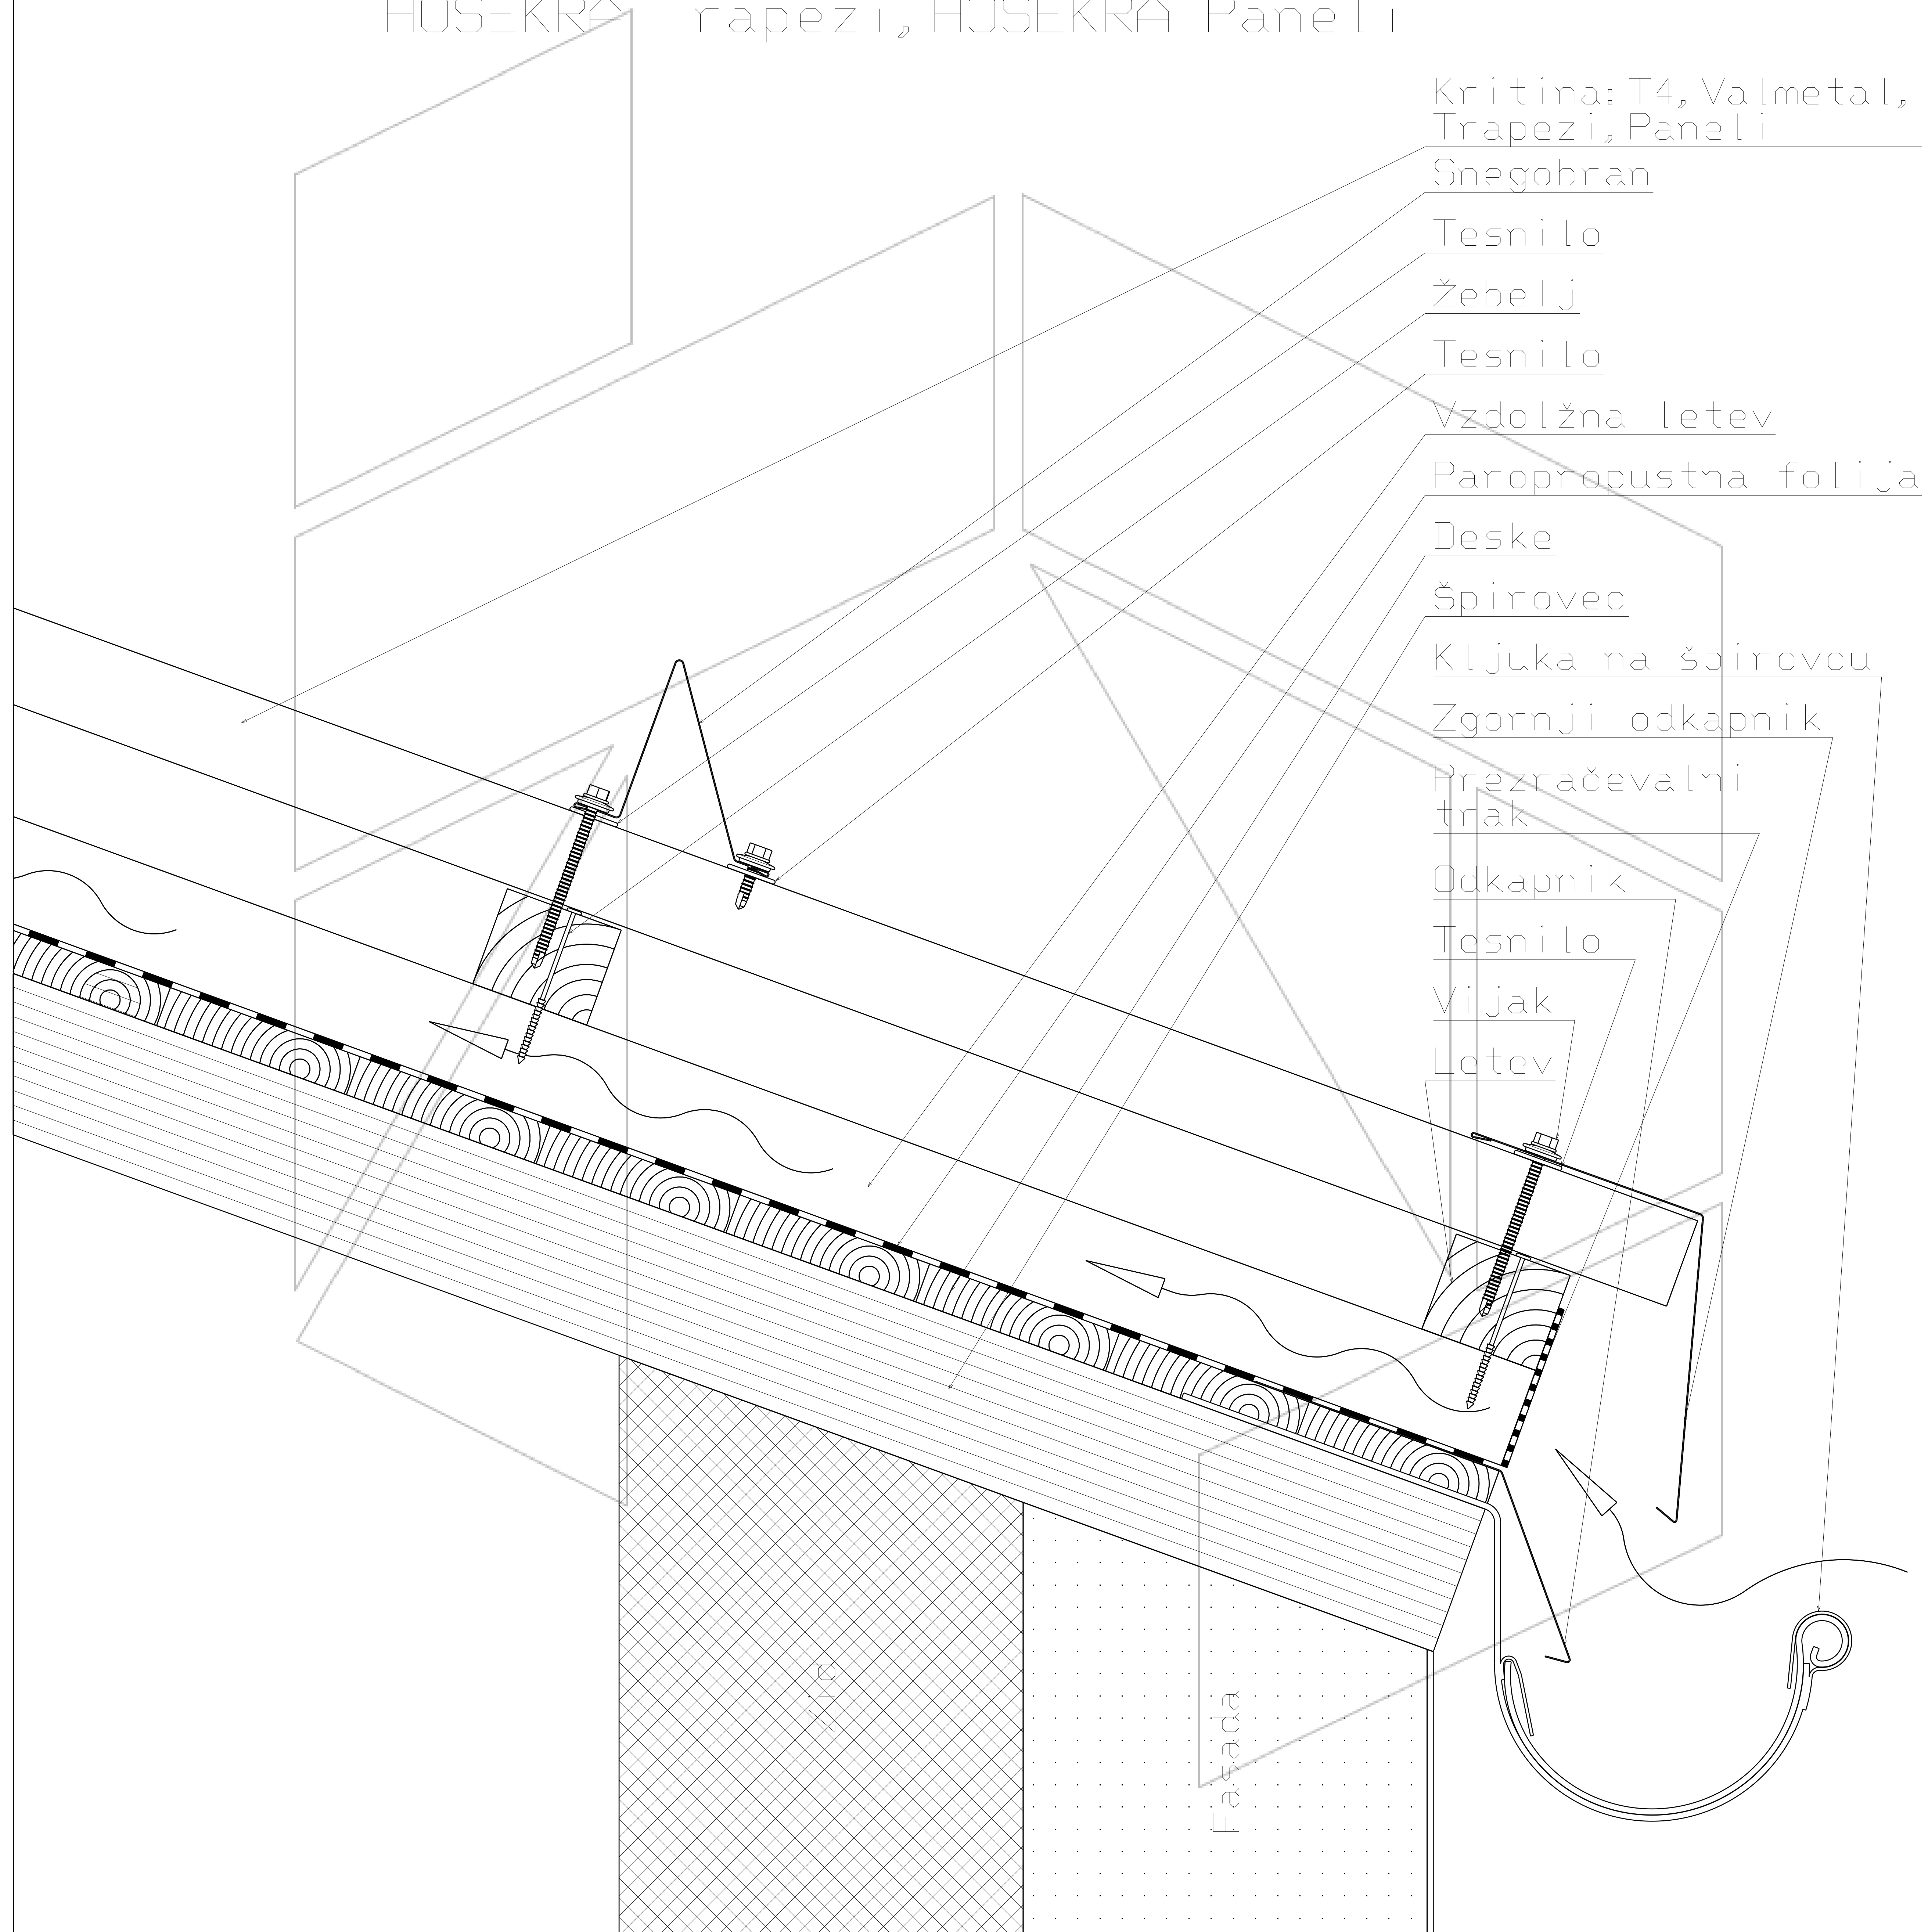

Merilo 2:11

Tehnična risba je last proizvajalca HOSEKRA d.o.o. in je informativnega pomena.

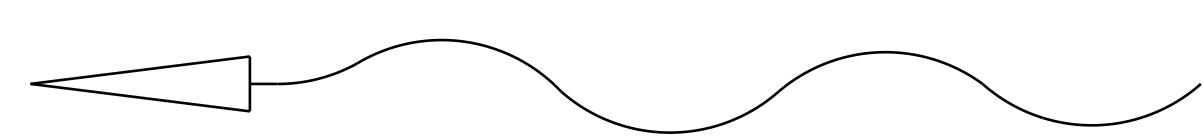

Pretok zraka