


Presek strešine enokapne prezračevane strehe
s kritino HOSEKRA T4, HOSEKRA Valmetal,
HOSEKRA Trapezi, HOSEKRA Paneli

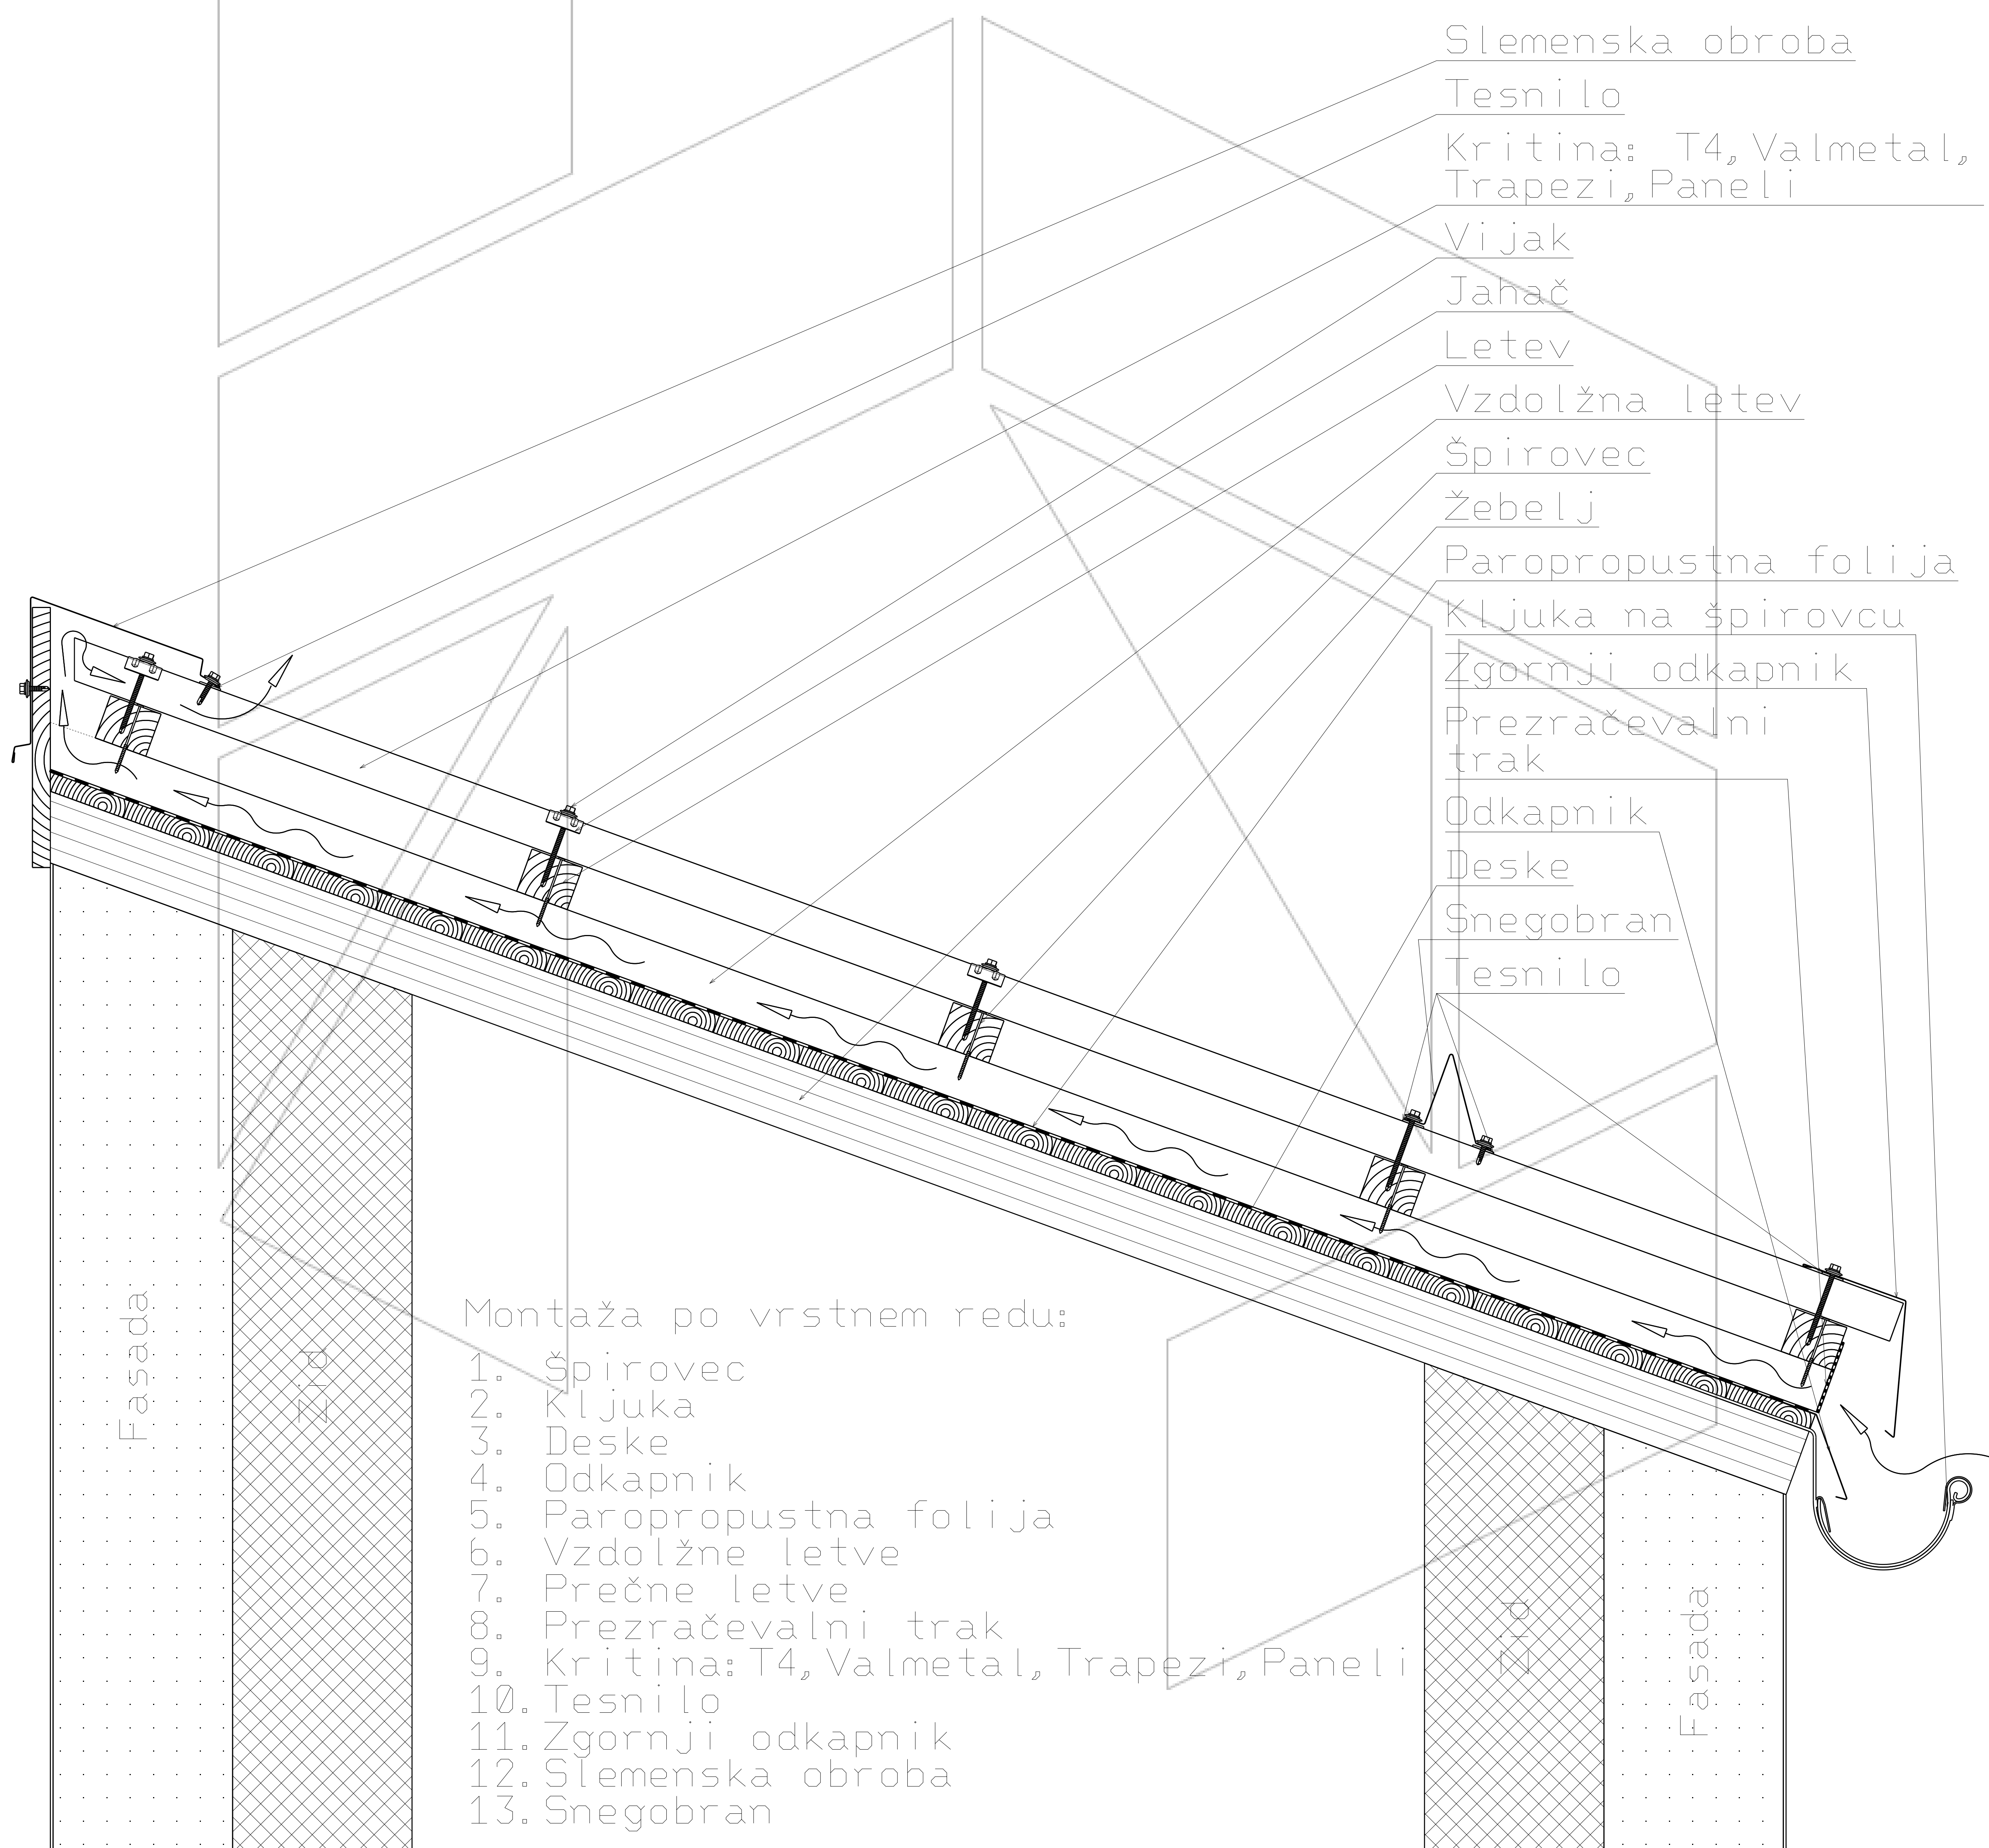

Tehnična risba je last proizvajalca HOSEKRA d.o.o. in je informativnega pomena.



Pretok zraka