


Detajl slemena dvokapne prezračevane strehe  
pri T4, Valmetal, Trapezi, Paneli

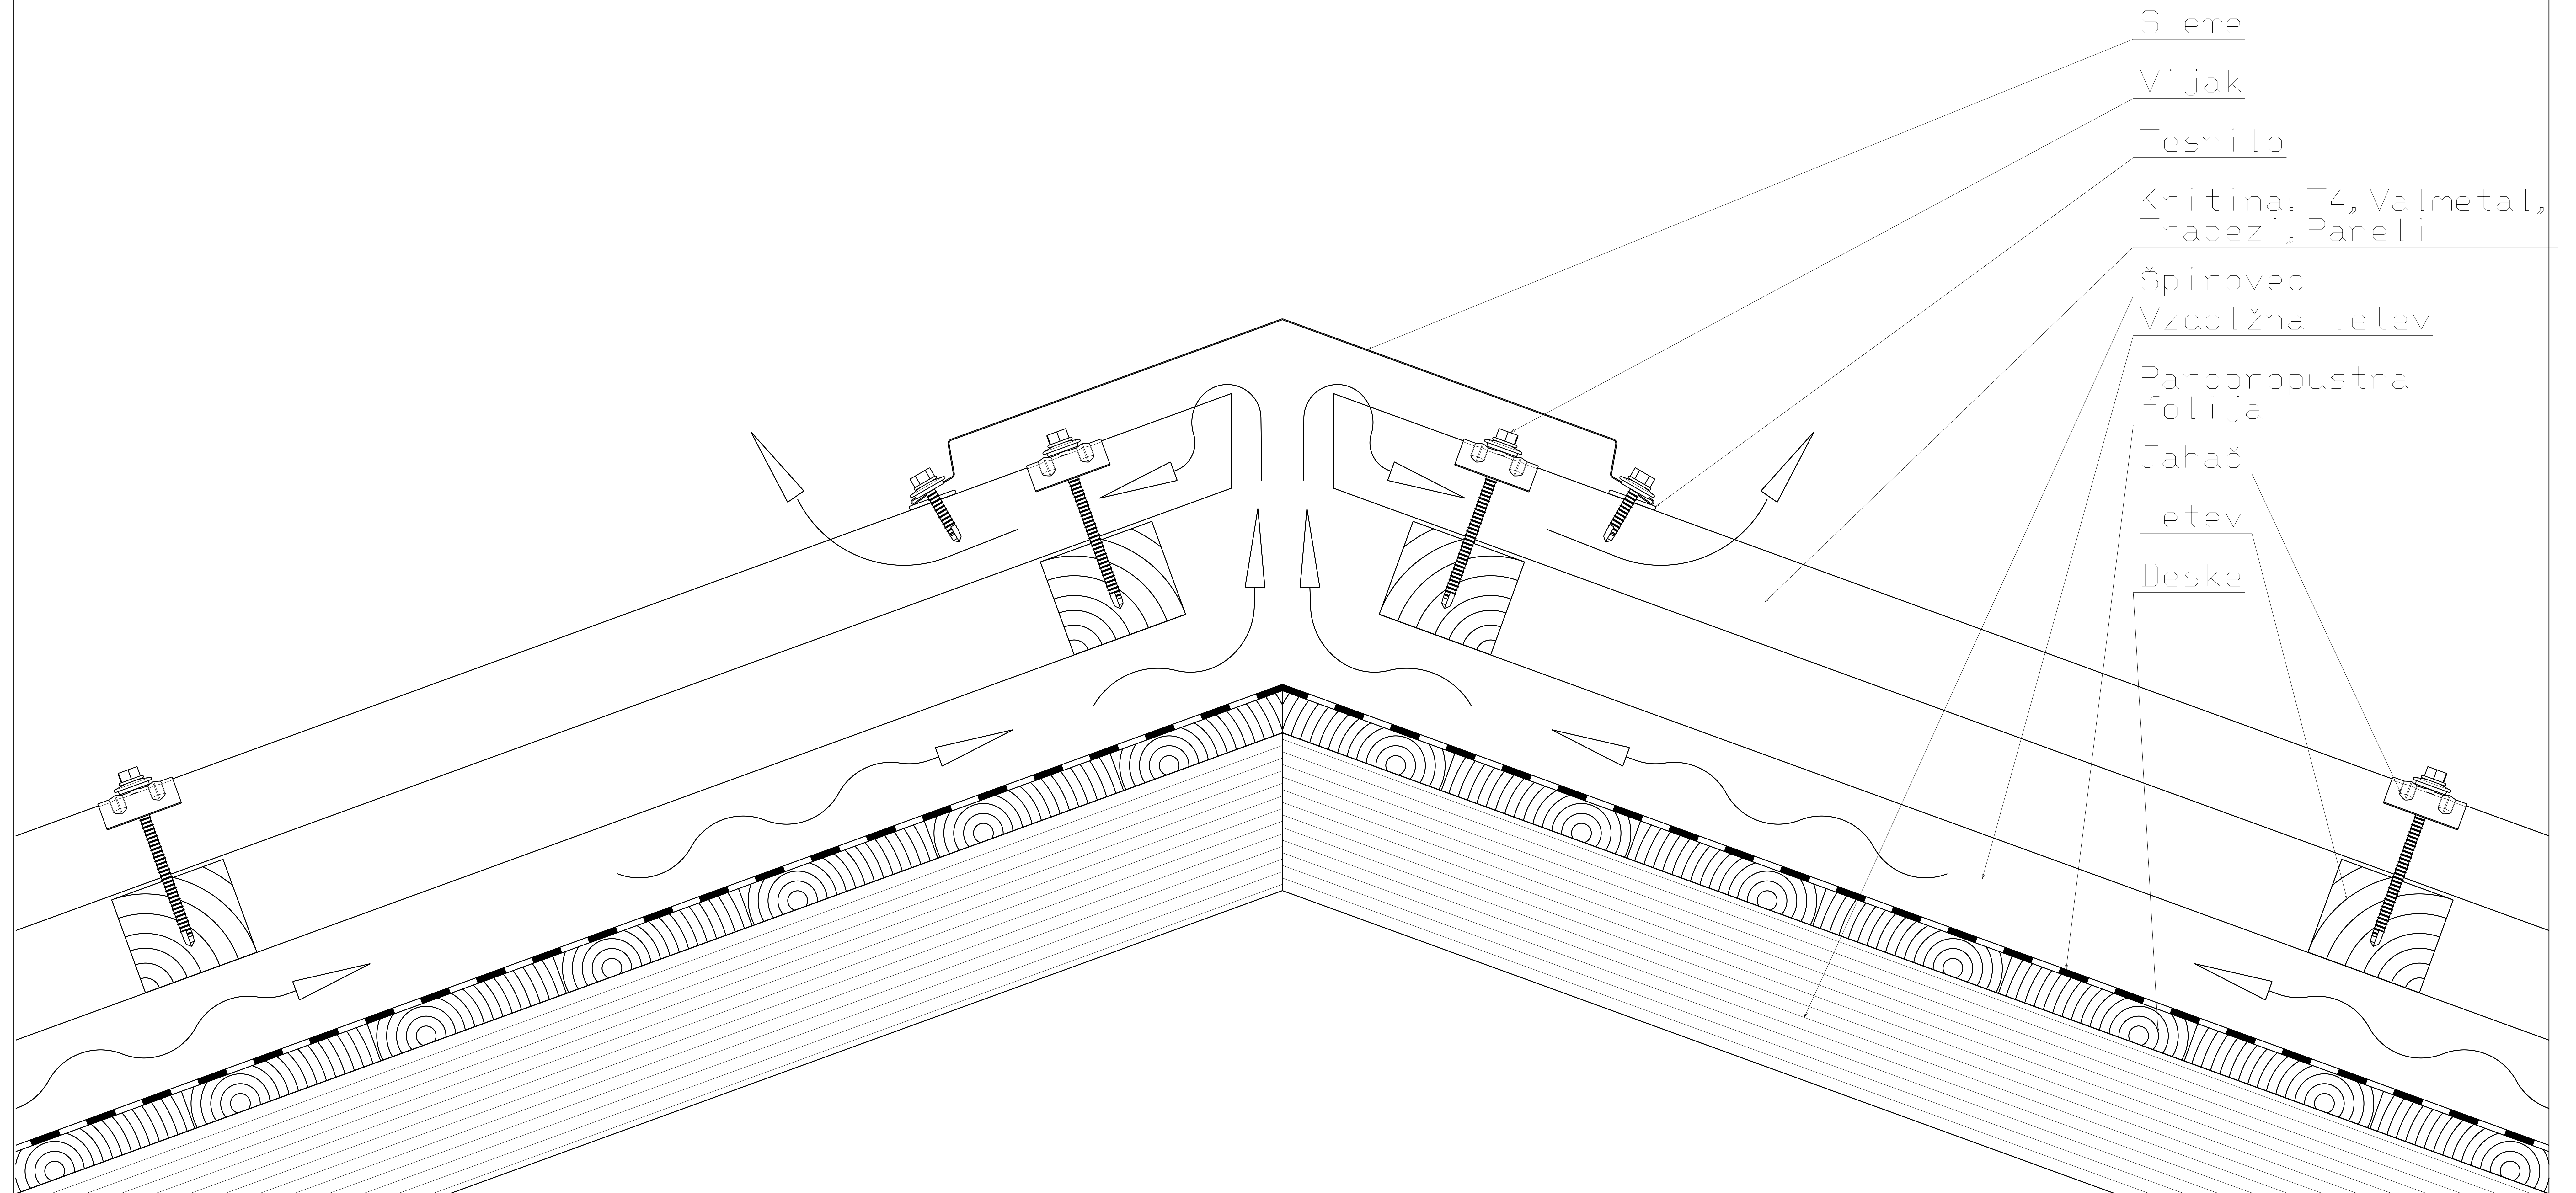

Pretok zraka

Scale 5:24