


Sleme enokapne prezračevane strehe

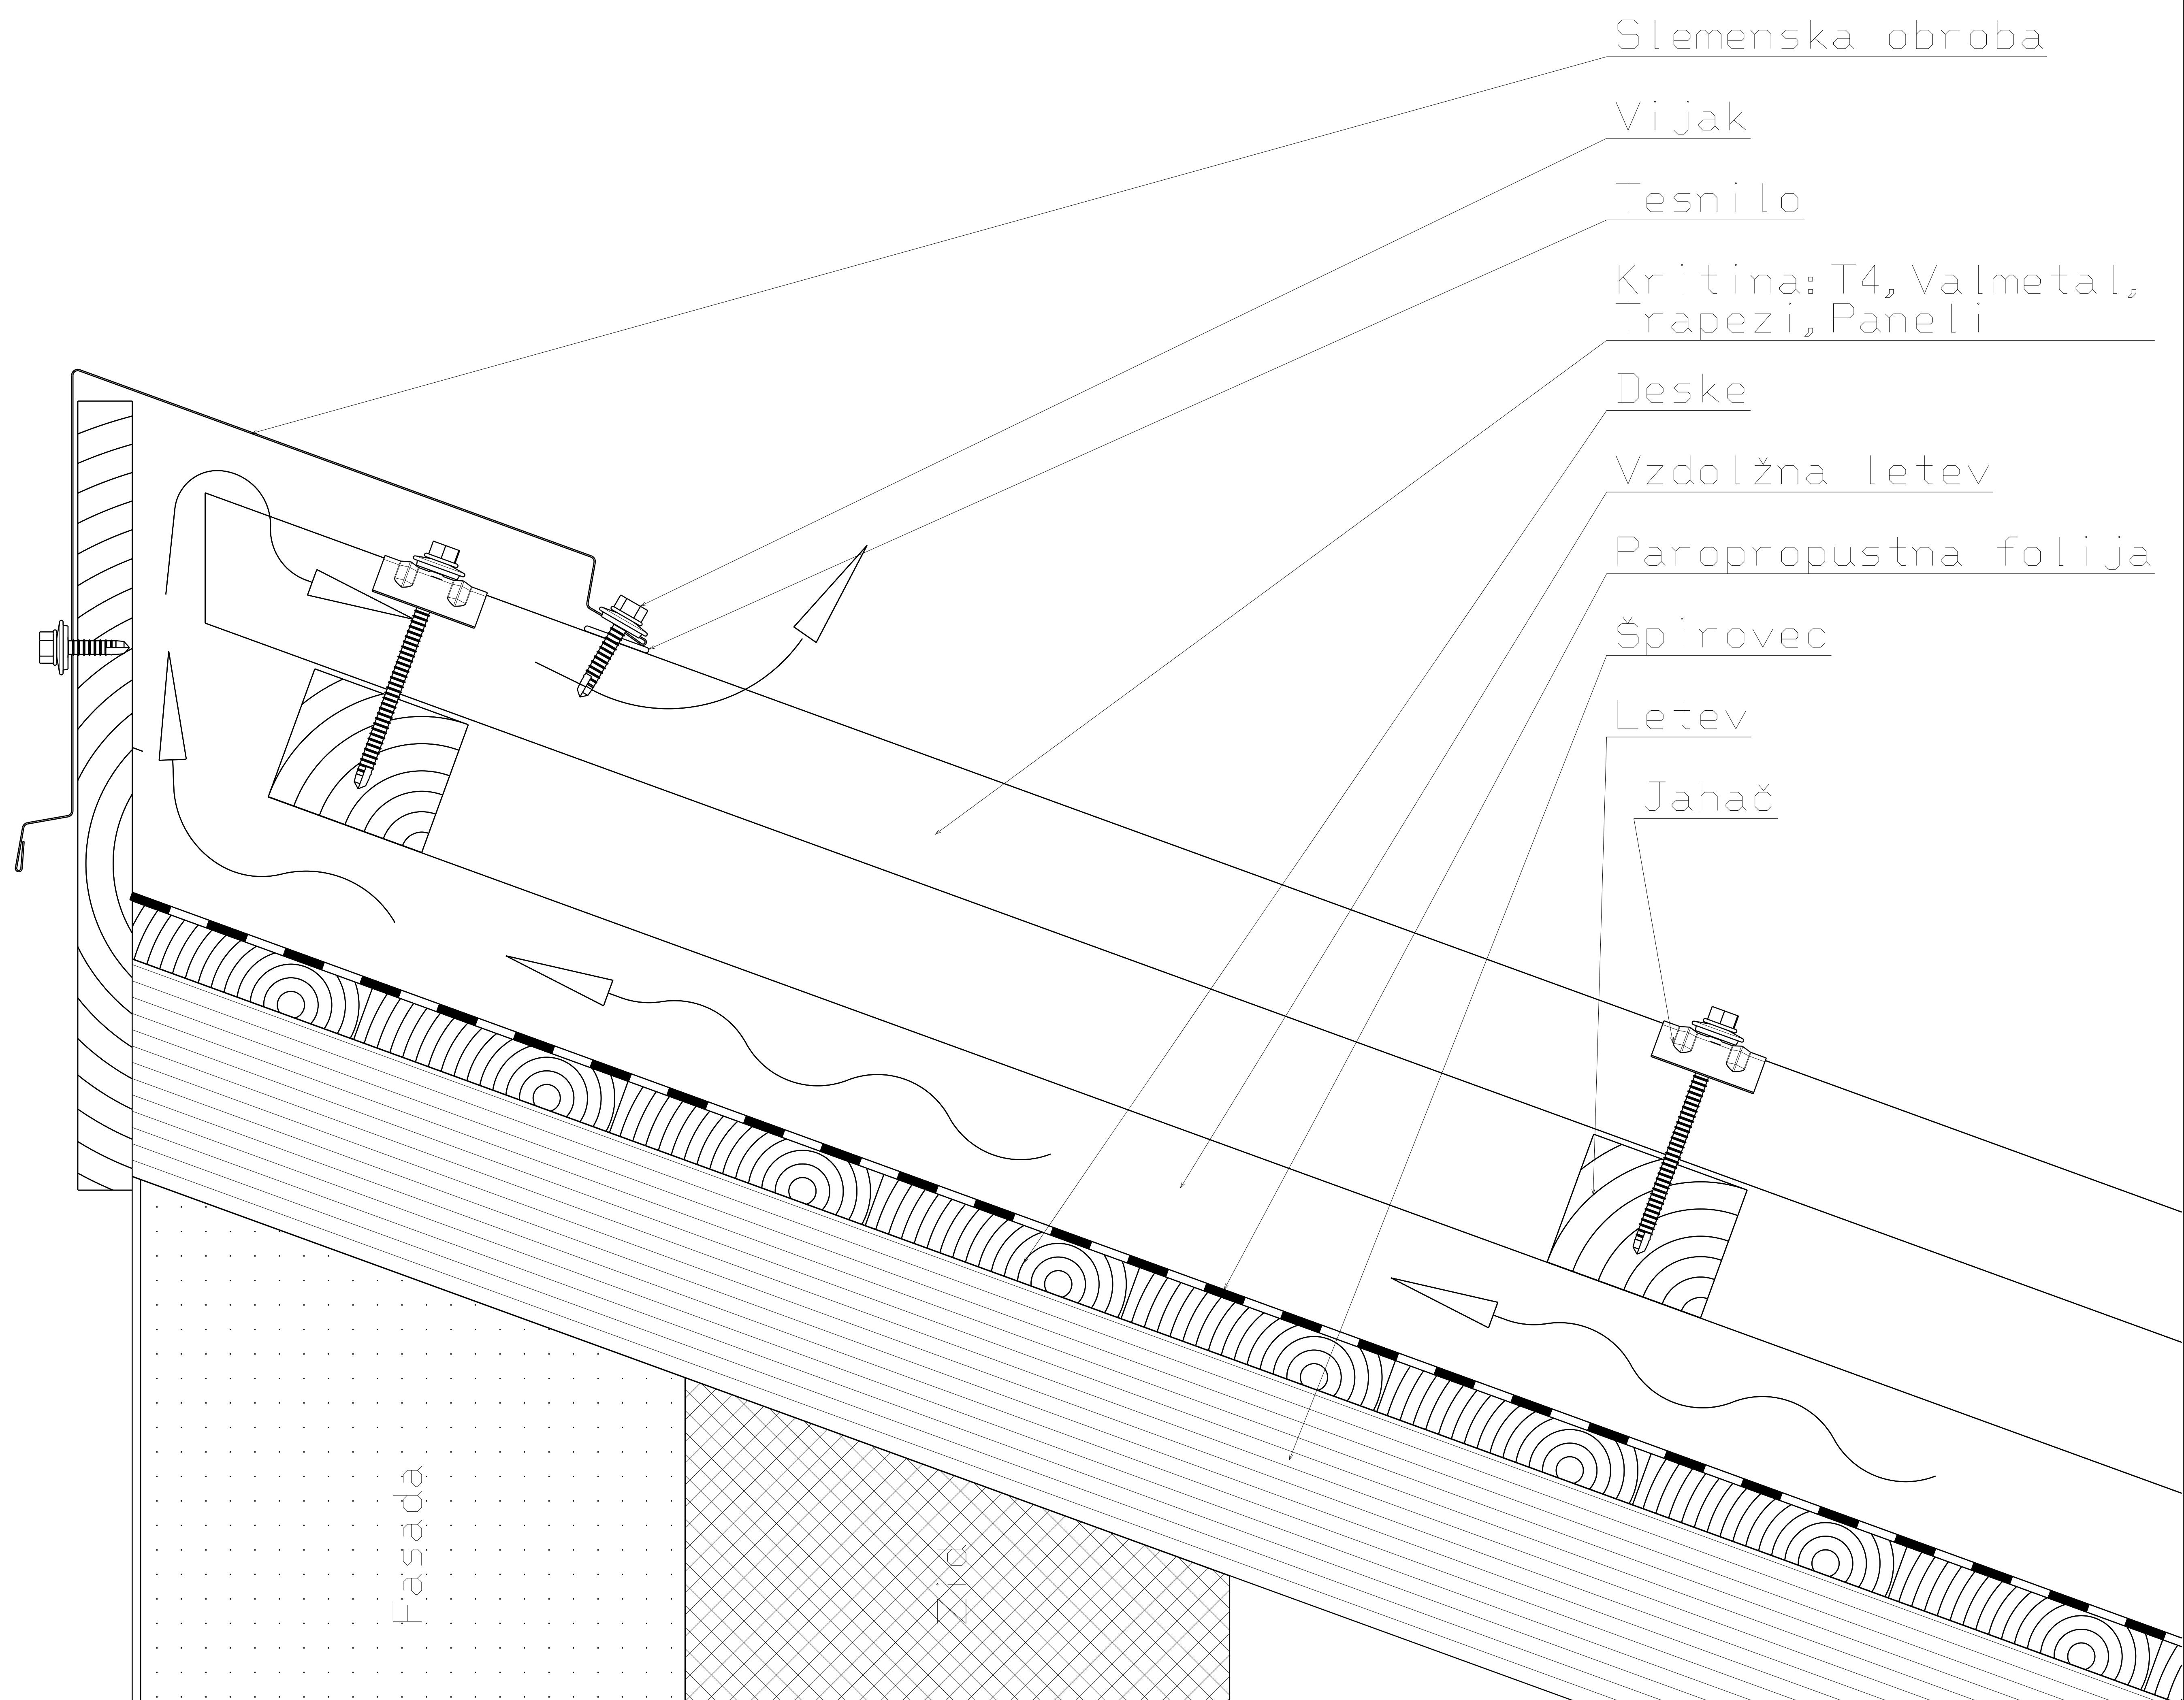

Scale 2:9

