


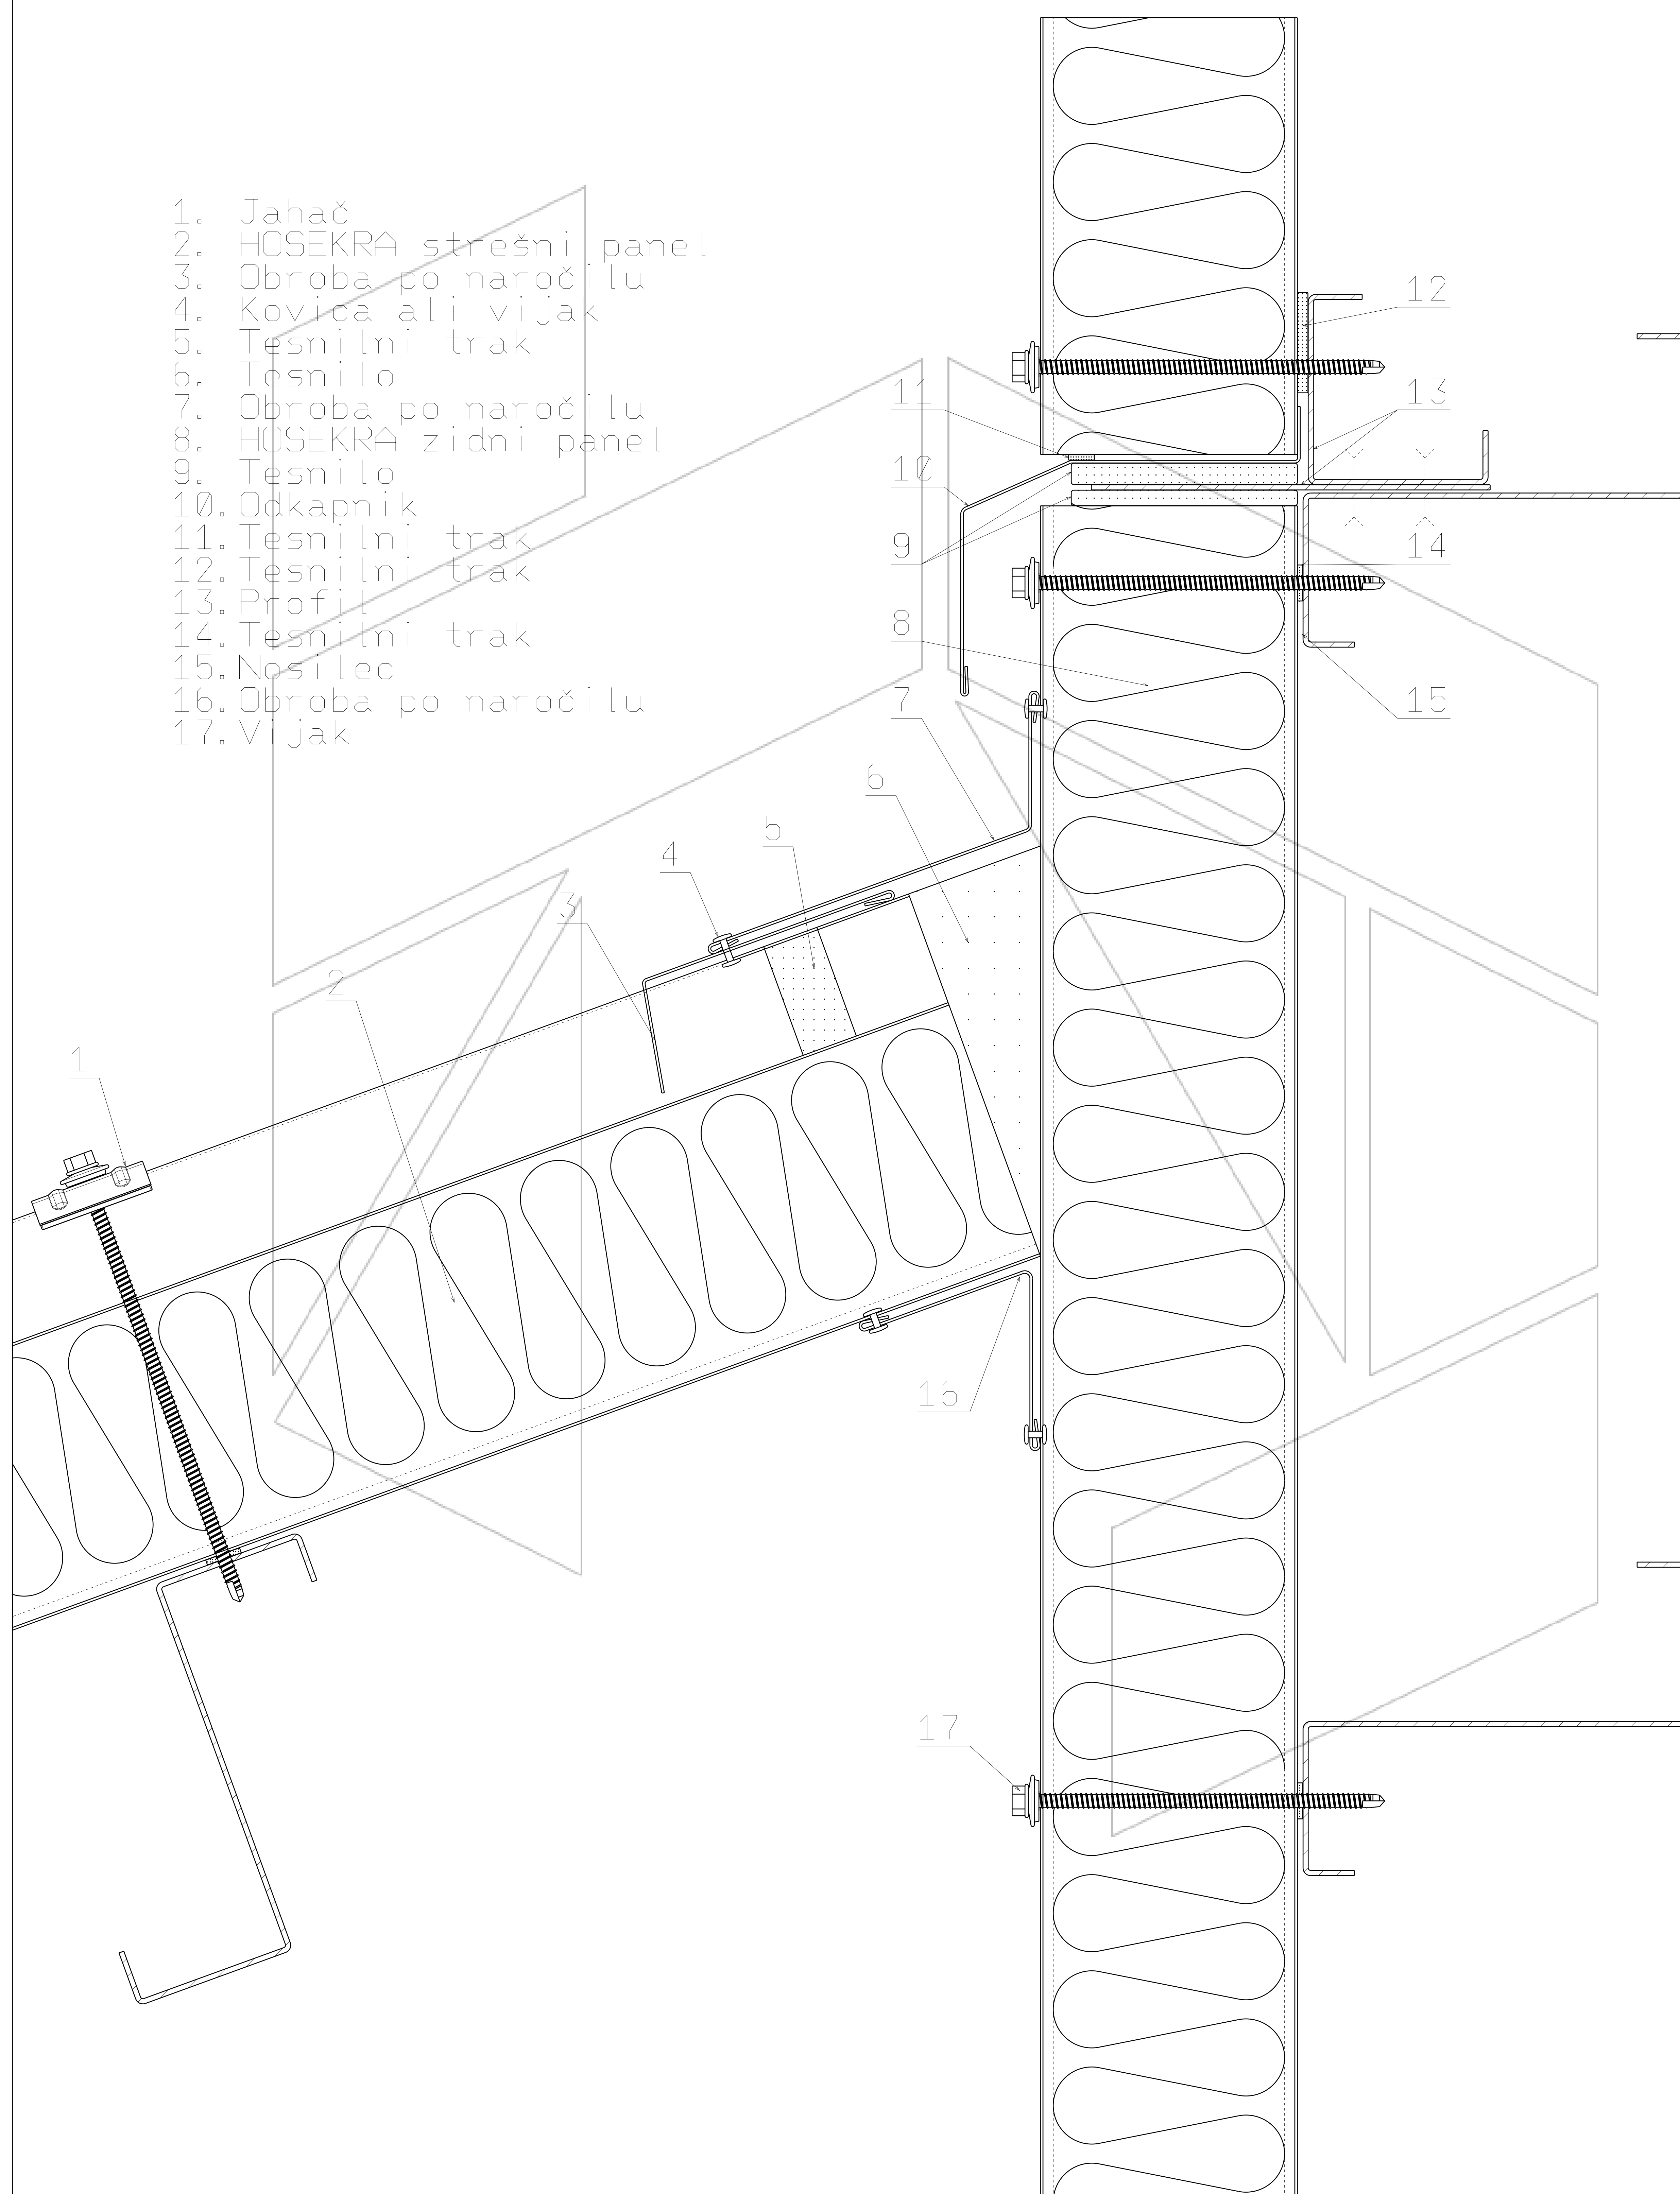

HOSEKRA  
STREHE

Presek sklopa HOSEKRA strešnega panela  
in obstoječega HOSEKRA zidnega panela  
pod sklopom HOSEKRA zidnidnih panelov



Merilo 1:4

Tehnična risba je last proizvajalca HOSEKRA d.o.o. in je informativnega pomena.