



Detajl slemena enokapne prezračevane strehe
s kritino HOSEKRA peskana, HOSEKRA gladka

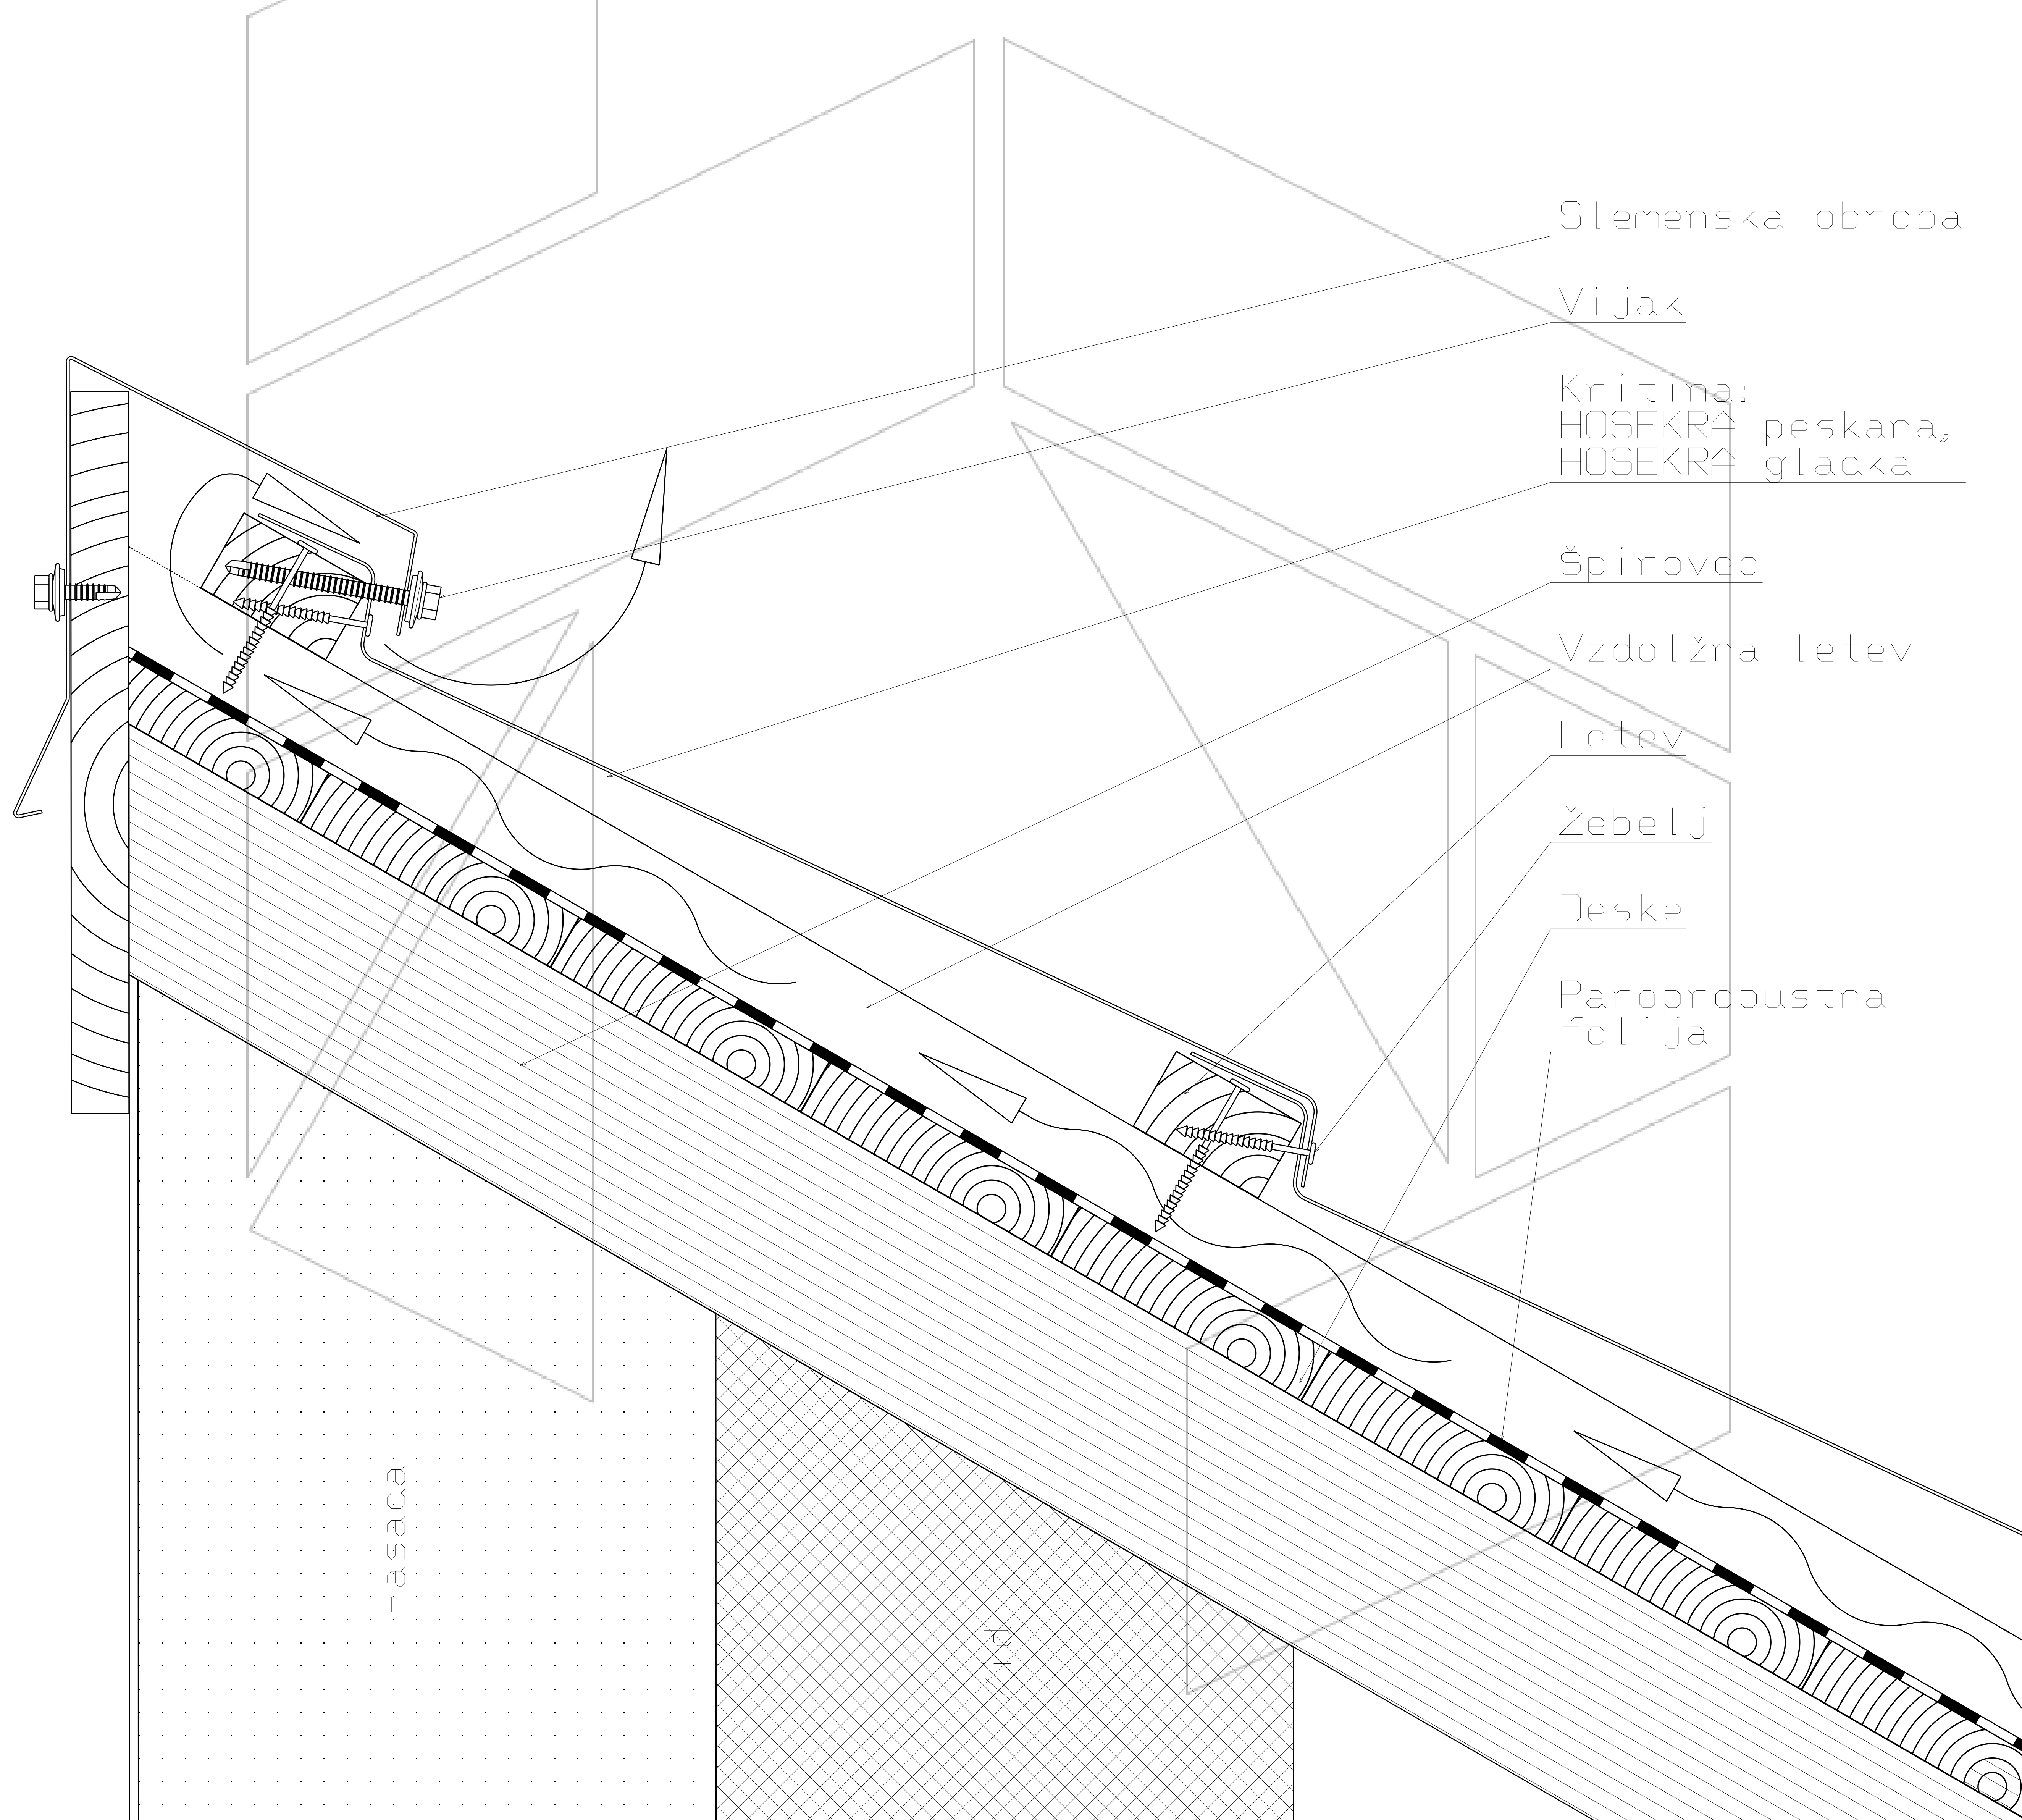

Merilo 1:4

Tehnična risba je last proizvajalca HOSEKRA d.o.o. in je informativnega pomena.

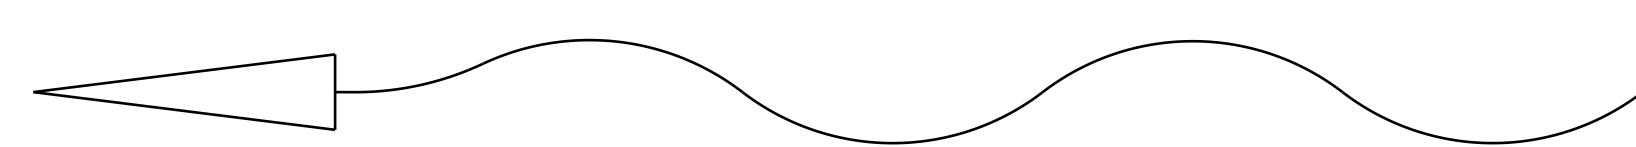

Pretok zraka